



a d d e n d u m



Addendum # 1

Date: November 5, 2018

To: David Bogle

From: Adam Koffler

Project No.: 2223.000

Project Name: Children's Specialized Hospital - Hamilton Expansion and Renovation

Reference:

Intent: The information contained herein revises, supplements and/or supersedes the specific parts of the Documents referred to, and shall be attached to and become part of such Documents as if originally forming a part thereof. Except as herein modified, all other provisions of the Contract Documents shall remain in full force as originally set forth. Additional work called for herein, unless otherwise described in this Addendum shall comply with the requirements originally specified for similar work.

ITEM NO.	REMARKS
I.1	Add to Sheet A10.01 Window Treatment WT-1 description as follows: "SHADE COLOR: EXACT COLOR TO BE DETERMINED FROM FULL AVAILABLE RANGE SIZE: FULL WIDTH OF EXISTING WINDOWS, VERIFY IN FIELD BEAD CHAIN: STAINLESS STEEL W/MANUFACTURER'S STANDARD CHAIN RETAINER SHADEBAND BOTTOM (HEM) BAR: STEEL OR ALUMINUM ENCLOSED IN SEALED POCKET OF SHADE MATERIAL"
I.2	ADD General Note 13 to Sheet A10.01 as follows: "13. 'VAR' , WHERE NOTED IN FINISH TAG, SHALL BE DEFINED AS VARIOUS FINISHES, REFER TO ELEVATIONS AND PLANS"
I.3	ADD General Note 14 to Sheet A10.01 as follows:



a d d e n d u m

“14. CONTRACTOR TO SUBMIT SHOP DRAWINGS FOR FINISH FLOORING AT WAITING 004 / RECEPTION 005 AND WAITING 101.”

1.4 ADD General Note 15 to Sheet A10.01 as follows:

“15. WHERE NEW CORNER GUARDS ARE SHOWN AT LOCATIONS W/EXISTING CORNER GUARDS, REMOVE EXISTING GUARDS, PATCH AFFECTED SURFACES AND PROVIDE BLOCKING AS REQUIRED FOR NEW CORNER GUARDS.”

1.5 ADD to description of CG-1 on Sheet A10.01 as follows:

“HEIGHT: 48” A.F.F.”

1.6 ADD to Sheet D1.01 keynotes D7 & D8 to Existing Building Corridor 100, which shall apply throughout this corridor.

1.7 REVISE Equipment Schedule on Sheet A11.00 for Security/Electrified Door Hardware as follows: Owner to Specify, Furnish and Install all door release buttons at new Reception desks (by Owner’s Security Vendor)

1.8 REVISE Keynote 12 on Sheet A1.11 as follows:

“NEW WATER HEATER, SEE PLUMBING DRAWINGS; PROVIDE 4” HIGH CONCRETE HOUSEKEEPING PAD, NORMAL WEIGHT CONCRETE, F’C = 4000 PSI W/W.W.F. 4X4-W4.0 X W4.0, TURN DOWN MESH AT SIDES, ROUGHEN EXISTING CONCRETE SLAB BELOW; COORDINATE EXACT SIZE WITH WATER HEATER”

1.9 REVISE Detail 25 on Sheet A0.31 for Typical Utility Trench/Slab Infill Detail per attached revised version, as shown on Sketch SKA-01.

1.10 REVISE Hardware sets as follows on Sheet A7.00:

SET 4: Delete “CS” from Door Closer CLD-4551

SETS 10 & 12: Door shall be tied to Fire Alarm/Fire Suppression Systems, and shall operate Fail Secure/Locked, so that when Fire Alarm or Fire Suppression systems are activated, the door shall latch

SET 11: Door shall be tied to Fire Alarm/Fire Suppression Systems, so that when Fire Alarm or Fire Suppression systems are activated, the door shall be fully operable from both sides

END OF ADDENDUM I



95 WASHINGTON STREET, MORRISTOWN, NJ 07960
 t. 973.539.5353 f. 973.539.0916
 THE WOOLWORTH BUILDING
 233 BROADWAY SUITE 2150, NEW YORK, NY 10279
 t. 212.982.7900 f. 212.982.8111
 www.nkarchitects.com

ALLEN R. KOPELSON, AIA AI 05644
 BEN P. LEE, AIA AI 07017
 STEPHEN P. ALLUOTTO, AIA AI 09269
 PAUL J. DRAGO, AIA AI 17503
 WALTER J. KNEIS, AIA AI 10867
 DANIEL J. TOPPING, AIA AI 16263

THIS DOCUMENT IS THE EXCLUSIVE PROPERTY OF NADASKAY KOPELSON ARCHITECTS. THE DOCUMENT AND THE INFORMATION IT CONTAINS MAY NOT BE REPRODUCED OR USED FOR OTHER THAN THE SPECIFIC PROJECT FOR WHICH IT WAS PREPARED WITHOUT THE EXPLICIT CONSENT OF NADASKAY KOPELSON ARCHITECTS.



CHILDREN'S SPECIALIZED HOSPITAL OUTPATIENT CENTER - EXPANSION AND RENOVATION

3575 QUAKERBRIDGE ROAD
 HAMILTON, NJ
 NJDCA #NJPRP-3181

08/24/18


NO.	DESCRIPTION	DATE
1	ADDENDUM 1	11/5/18

DRAWING TITLE
TYPICAL UTILITY TRENCH/SLAB INFILL DETAIL AT EXISTING FLOOR SLAB

DATE
 SCALE
 1/2" = 1'-0"
 DRAWN
 AK
 CHECKED
 AK
 DRAWING NUMBER

SKA-01

NK PROJECT NUMBER: 2223.000

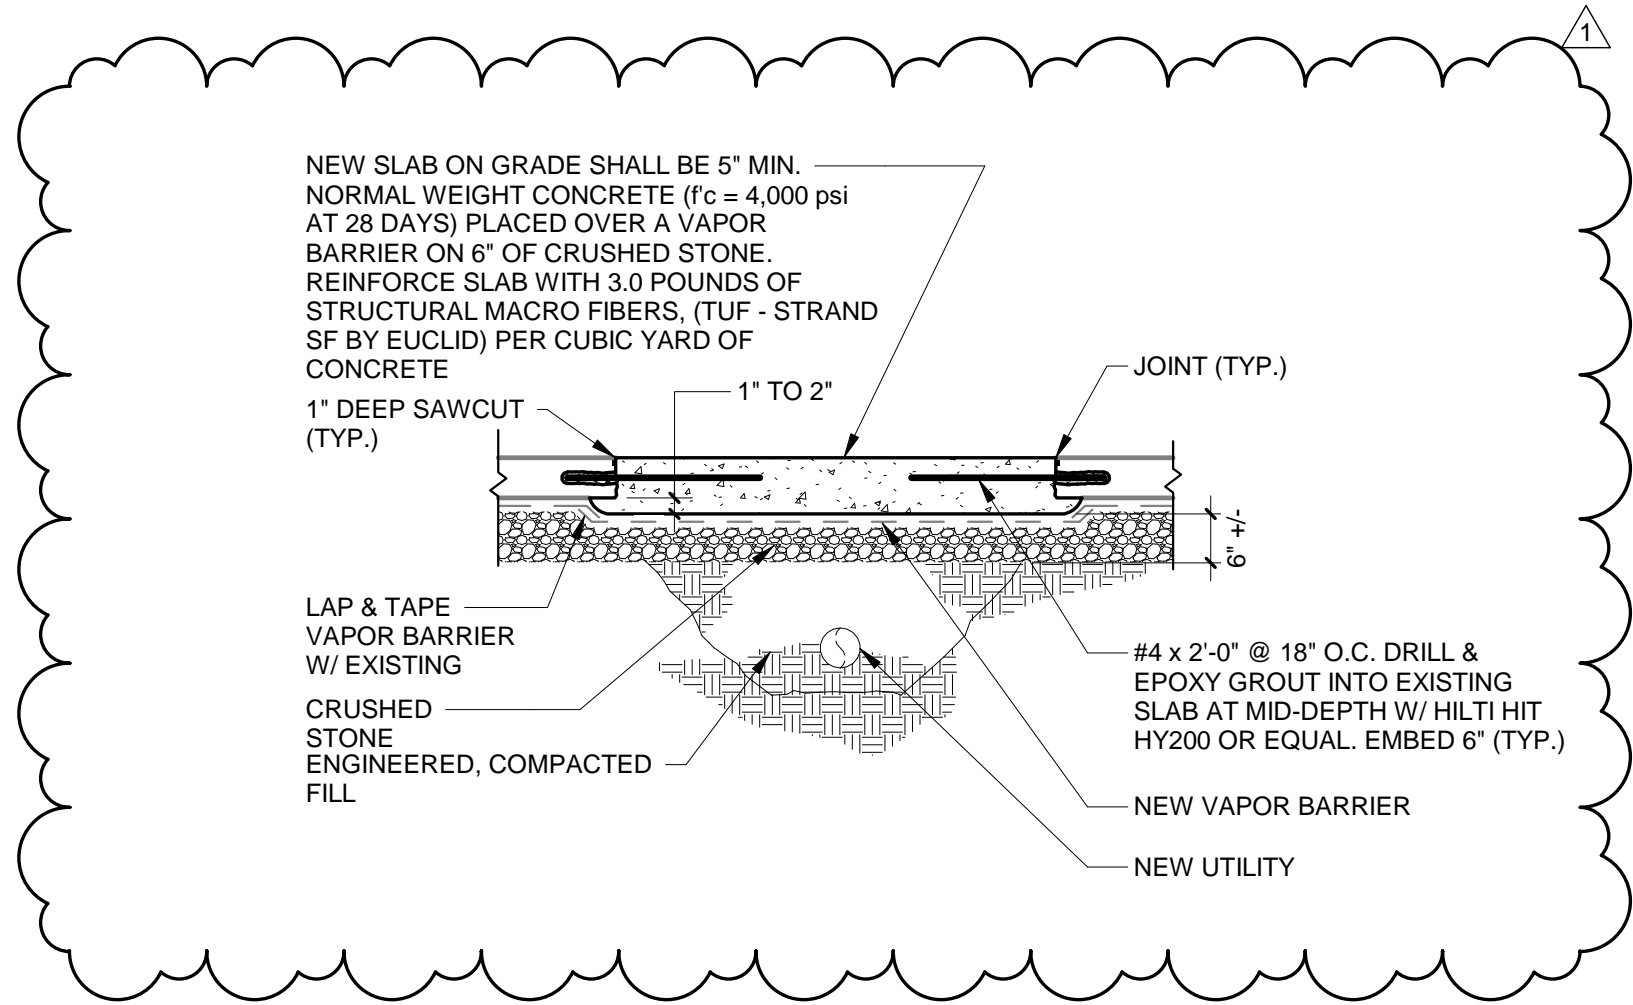

1

TYPICAL UTILITY TRENCH/SLAB INFILL DETAIL AT EXISTING FLOOR SLAB

1/2" = 1'-0"

DAWING REFERENCE: 25/A0.31